
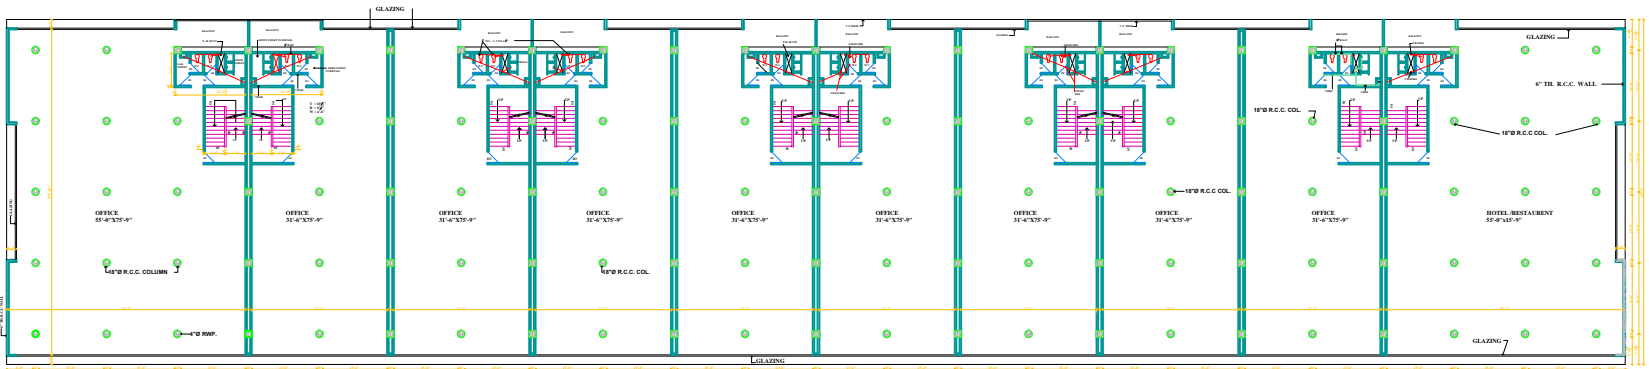


ARCHITECTURE
DEPARTMENT PUNJAB
CHANDIGARH

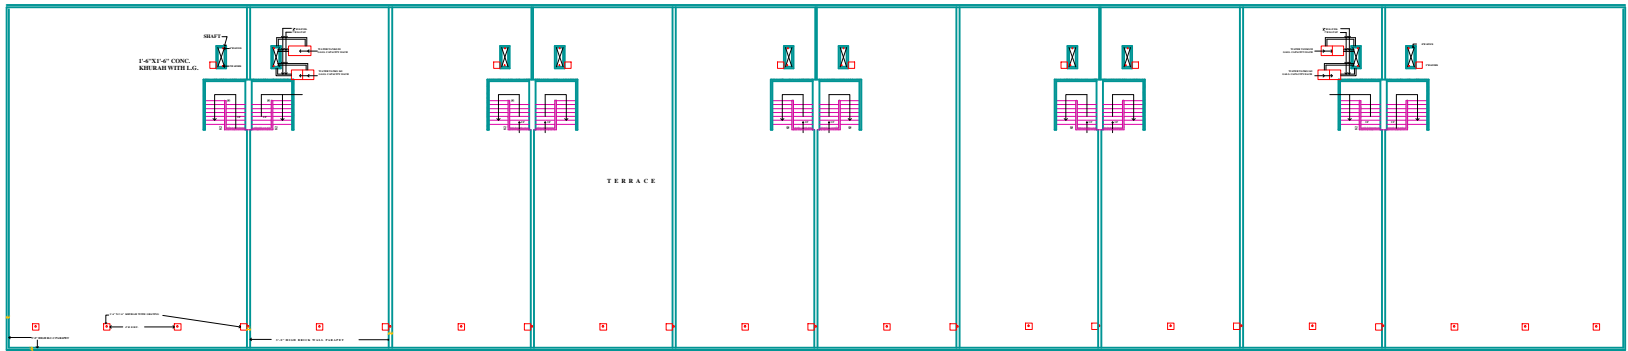

NOTE:
THE STRUCTURE DRAWING IS BASED ON THE ASSUMPTIONS
AND THE DATA GIVEN IN THE PRELIMINARY REPORT. PLEASE BE
AWARE THAT THE FINAL DESIGN SHALL BE SUBJECT TO THE DECISION OF
THE ARCHITECTURAL BOARD.

PROJECT CHIEF		DATE	
DR. J.S. BANGALIA	10/11/2018	DR. J.S. BANGALIA	10/11/2018
SCALE: 1/8" = 1'-0"	1/8" = 1'-0"	SCALE: 1/8" = 1'-0"	1/8" = 1'-0"
DATE: 10/11/2018	SCALE: 1/8" = 1'-0"	DATE: 10/11/2018	SCALE: 1/8" = 1'-0"
PROJECT: ARCHITECTURE	SCALE: 1/8" = 1'-0"	PROJECT: ARCHITECTURE	SCALE: 1/8" = 1'-0"
DATE: 10/11/2018	SCALE: 1/8" = 1'-0"	DATE: 10/11/2018	SCALE: 1/8" = 1'-0"

ARCHITECTURAL CONTROL
BLOCK - D
COMMERCIAL COMPLEX
LABOWALI ROAD
JALANDHAR

THIRD FLOOR PLAN &
TERRACE PLAN