


AREA OF 1/8" (0.0031) FLOOR	AREA OF ONE GROSS BLOCK	AREA OF ALL GROSS BLOCKS	AREA OF ALL BLOCKS ON A FLOOR	FAR (Multiplier for ECU)	Range of Unit Area	Remarks
-	11.72.88	47.891.63	301.808.58	-	-	-
-	9.238.32	9.238.32	71.490.99	-	-	-
-	14.820.64	14.820.64	118.860.66	-	-	-
-	-	-	30.180.58	-	-	-
-	-	-	76.104.63	-	-	-
-	-	-	102.727.91	-	-	-
-	-	-	7.36.02	-	-	-
-	-	-	395.451.96	-	-	-
1.809.01	-	-	-	-	-	-

[illegible]

		REMOVED	
-	-	62,256.35	1200-3000
-	-	8,889.43	1200-3000
-	-	24,107.50	1200-3000
3,957.75	1,919,239.44	1,900,000	1200-3000
3,000.00	16,488.00	1200-3000	
9,539.00	61,627.12	= 1200	
1,260.00	13,306.80	= 1200	
	162,626.00	= 1200	
	204,060.00	= 1200	
	177,370.48	=3000	

			105,872.77	1200-3000	REPLACED WITH TOWER-C & D
-			94,185.54	1200-3000	
-			81,383.70	1200-3000	
-			68,490.15	1200-3000	
-			57,726.90	1200-3000	
-			56,307.51	1200-3000	
			192,000		

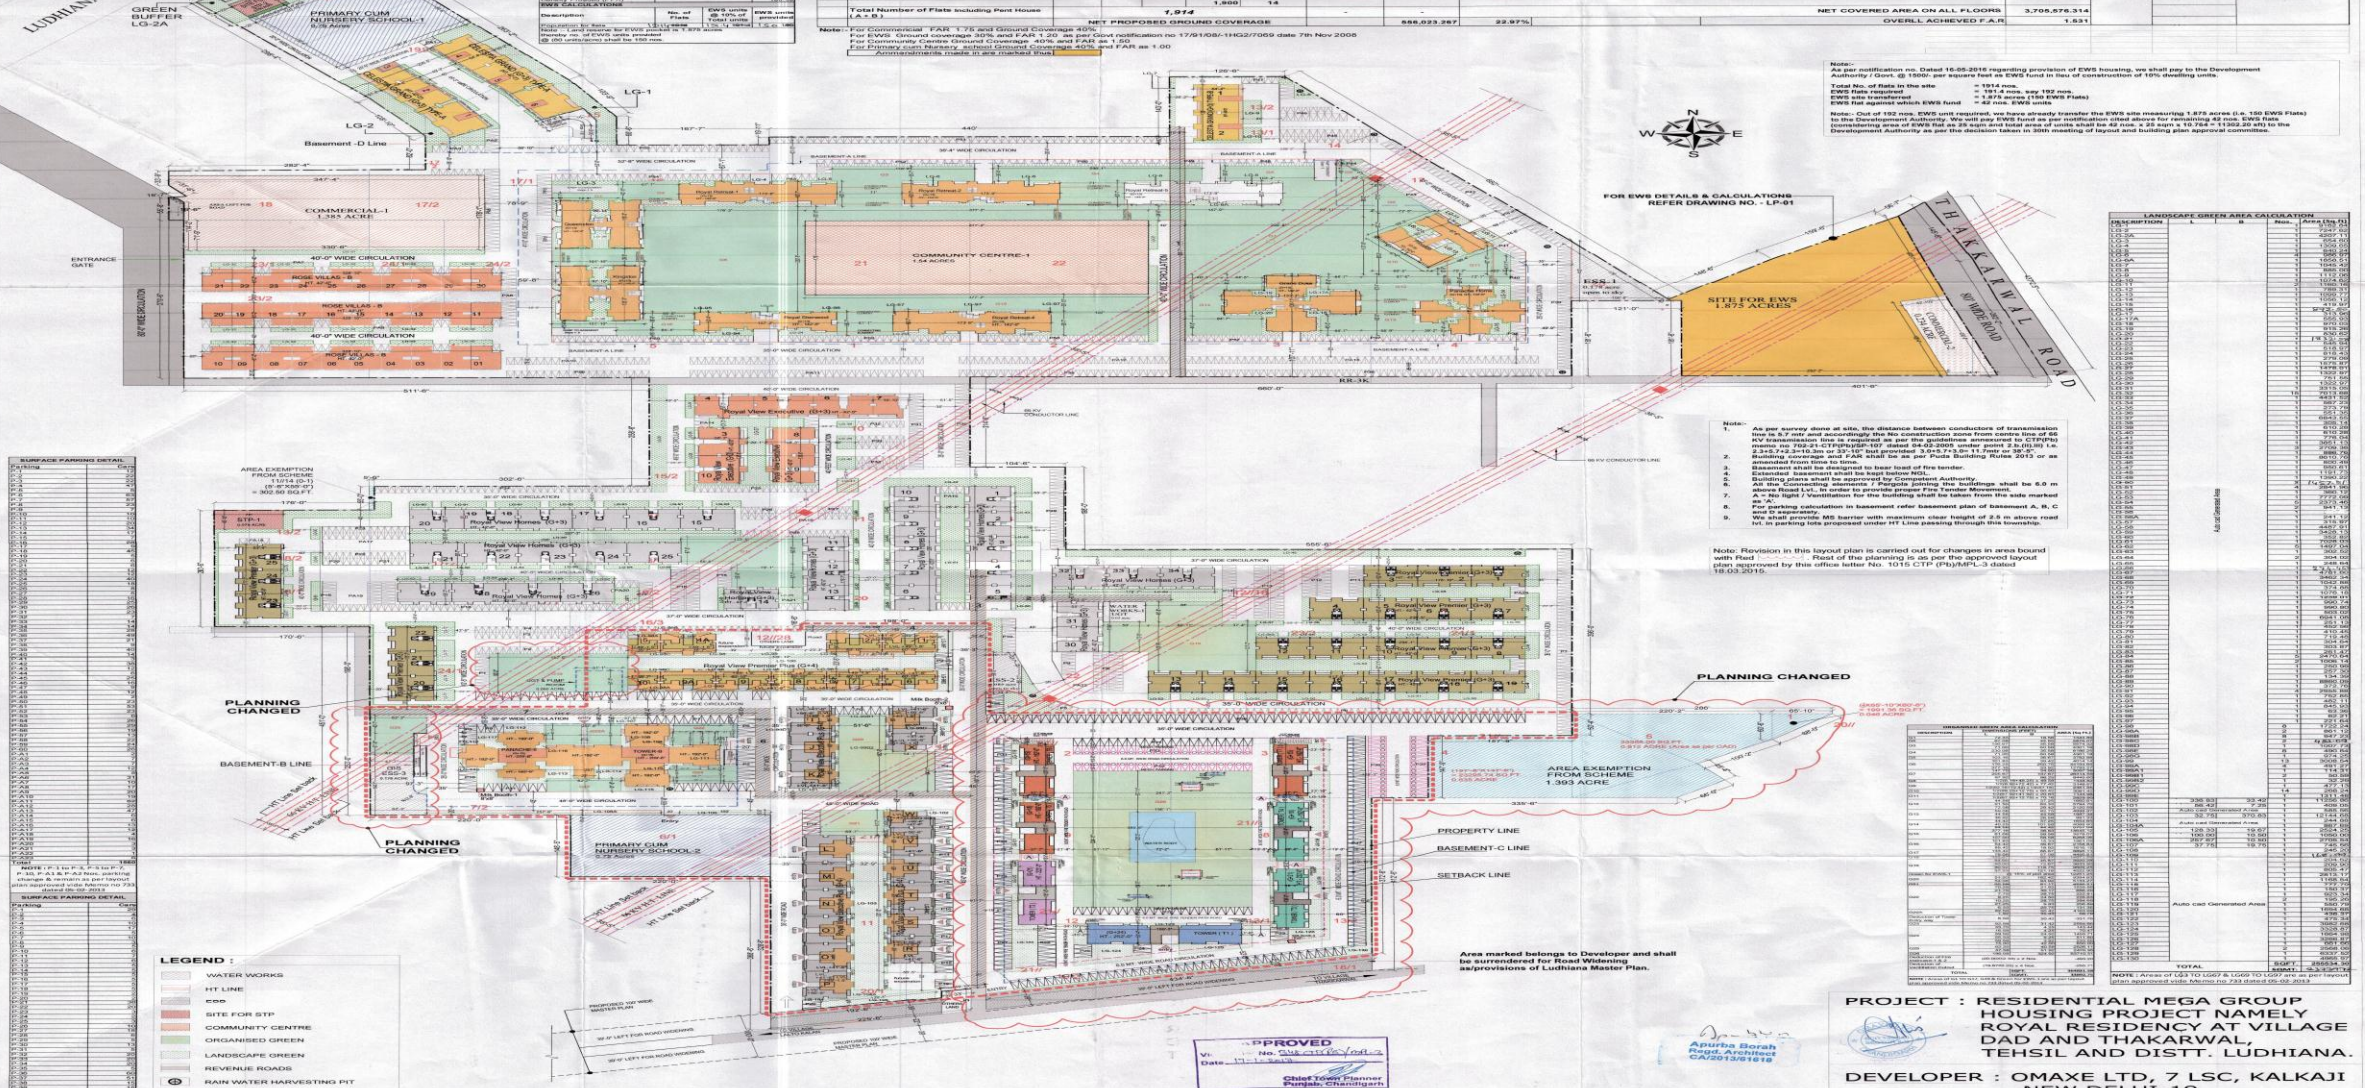

PROJECT : RESIDENTIAL MEGA GROUP
HOUSING PROJECT NAMEDLY
ROYAL RESIDENTIAL VILLAGE
DAD AND THAKARWAL,
TEHSIL AND DISTT. LUDHIANA.

DEVELOPER : OMAXE LTD, 7 LSC, KALKAJI
NEW DELHI-19

DRG TITLE : SITE PLAN	DRG NO. :- A0
REVISION : R-19	DATED :- 28-11-2016