


REAR ELEVATION

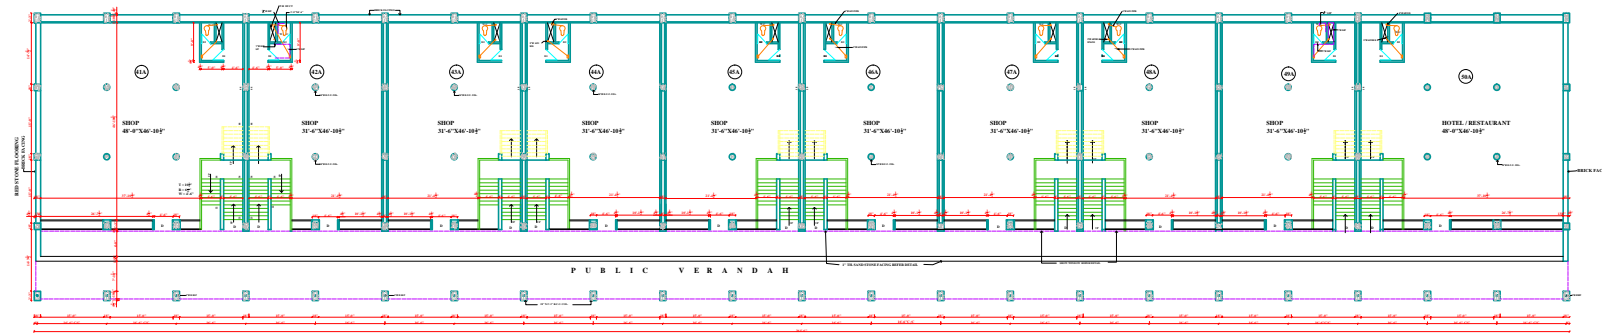

FIRST FLOOR PLAN (BLOCK 'D')

NOTE:-
THE DRAWING IS BASED ON THE ORIGINAL DRAWING OF THE CONSULTANT. IN CASE OF ANY DISCREPANCY, THE OWNER IS TO BE RESPONSIBLE FOR THE SAME.

PROJECT INFORMATION	
PROJECT NAME	BLOCK 'D'
CLIENT	ARCHITECTURE DEPARTMENT
SCALE	1:100
DATE	10/10/2023
DESIGNER	ARCHITECTURE DEPARTMENT
APPROVED BY	ARCHITECTURE DEPARTMENT
ARCHITECTURAL CONTROL	
BLOCK 'D' COMMERCIAL COMPLEX	
LADOWALI ROAD JALANDHAR	
FIRST FLOOR PLAN & REAR ELEVATION	