
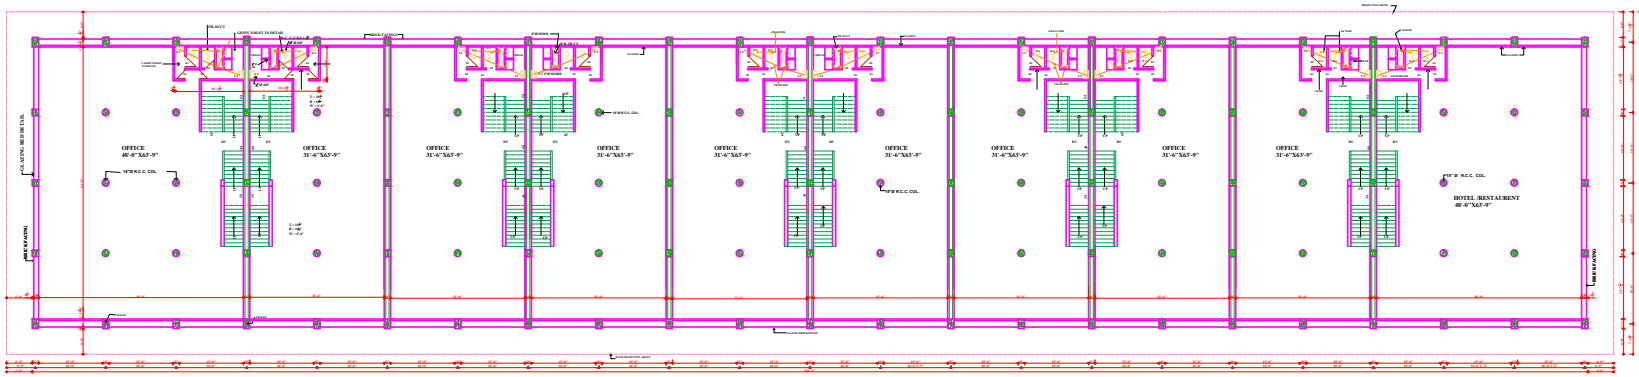
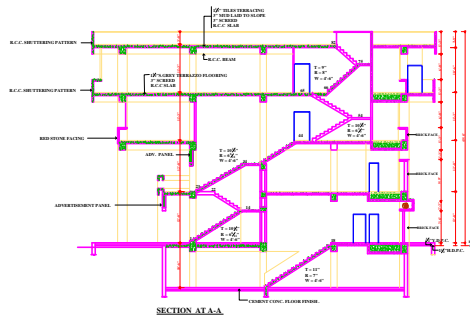


**PUNJAB HOUSING
DEVELOPMENT BD.
CHANDIGARH**

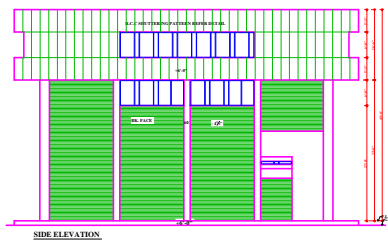

THE DRAWING IS BASED ON THE ORIGINAL RECORDS OF THE CONTRACTOR. THE PLANS OF THE BUILDING ARE SUBJECT TO THE ORIGINAL RECORDS OF THE CONTRACTOR.

ARCHITECT/ENGINEER	
DATE	SCALE
PROJECT NO.	PROJECT NAME
DATE	SCALE
PROJECT NO.	PROJECT NAME

ARCHITECTURAL CONTROL BLOCK - D
COMMERCIAL COMPLEX (LADOWALI ROAD)
CHANDIGARH

SECOND FLOOR PLAN - ELEVATION
AND SECTION