


REVISED LAYOUT PLAN OF RESIDENTIAL TOWNSHIP AT CANAL ROAD, LUDHIANA

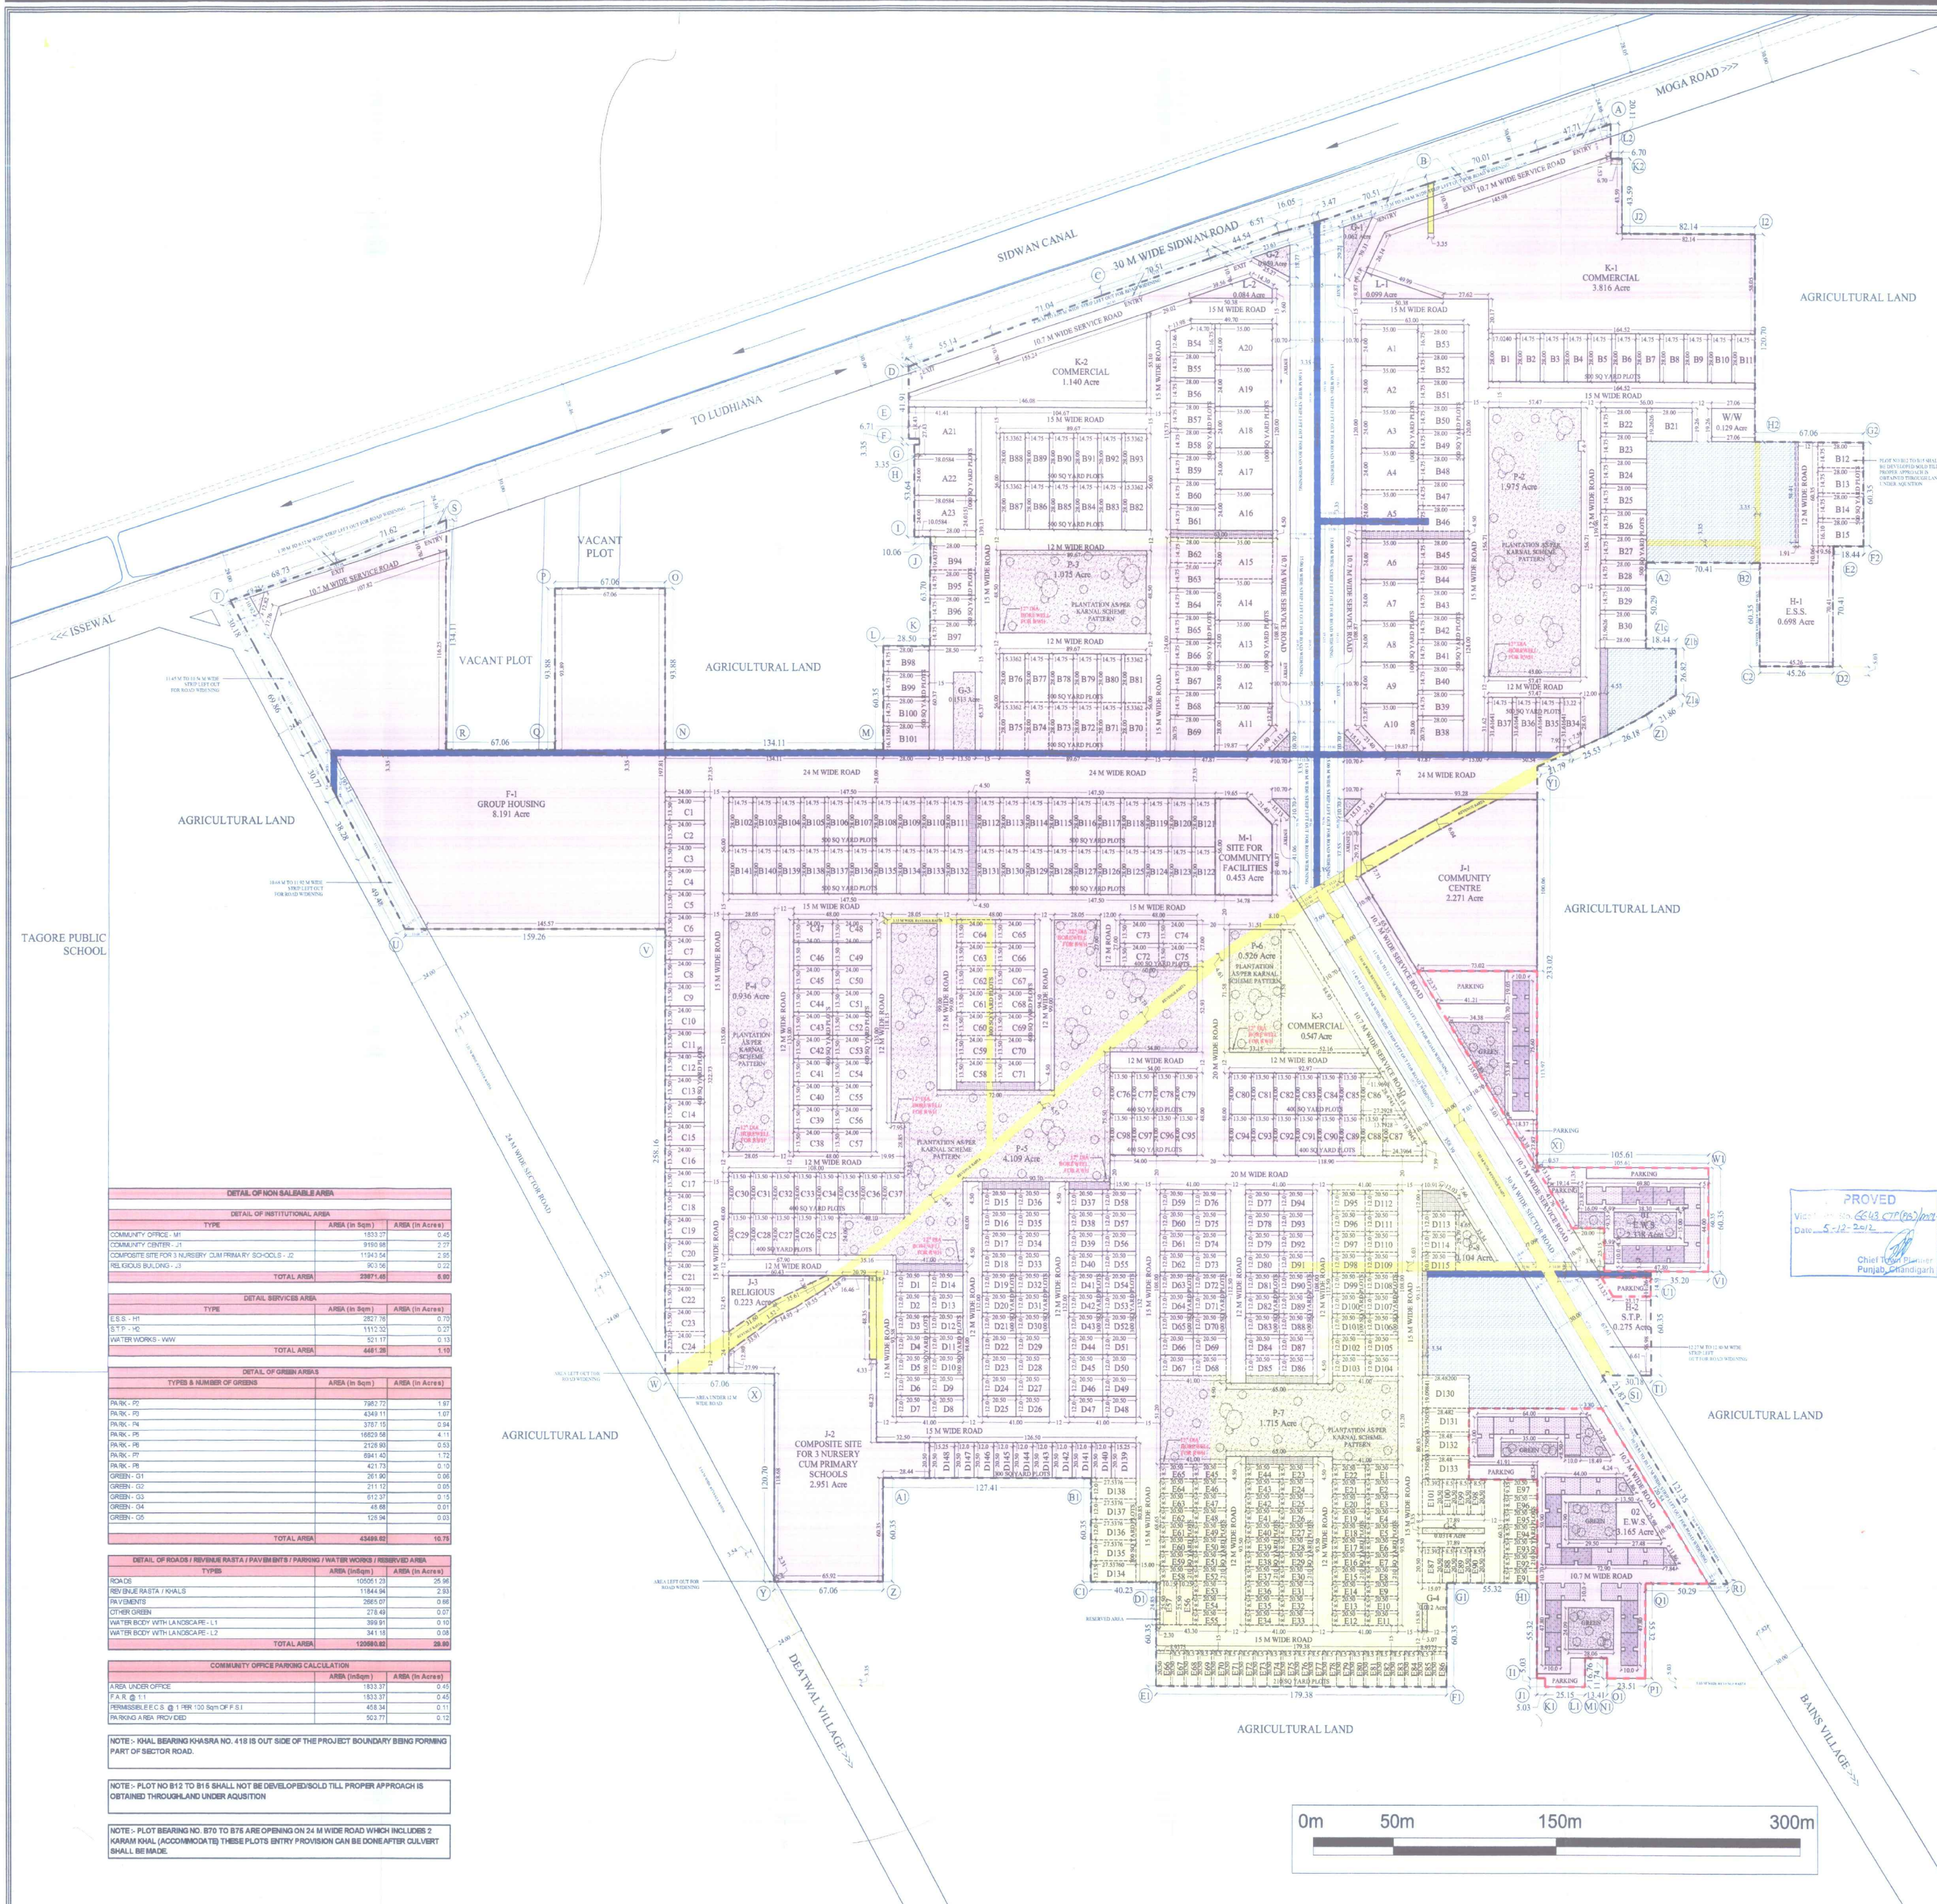

DETAIL OF TOWNSHIP AREA			
AREA (in Sqm)	AREA (in Acres)	AREA (in Sqm)	AREA (in Acres)
1) AREA UNDER C.U.	411388.00	101.86	101.86
2) AREA UNDER REVENUE RASTAS & KHALS	14305.27	3.53	3.53
3) AREA UNDER LAND ACQUISITION (EXCLUDING 7.22 ACRES AREA PURCHASED UNDER MUSTAKKA KHATAS)	45274.30	11.19	11.19
4) AREA LEFT OUT FOR SECTOR ROAD WIDENING	28902.72	7.22	7.22
5) SECTOR ROAD PASSING THROUGH TOWNSHIP	19635.41	4.95	4.95
6) SECTOR ROAD PARALLEL TO CANAL	3402.07	0.86	0.86
7) SECTOR ROAD PARALLEL TO GROUPHOUSING	2224.33	0.56	0.56
8) AREA KEPT AS RESERVED	87.29	0.02	0.02
9) AREA UNDER C.U. NOT PURCHASED BY THE COMPANY FROM MUSTAKKA KHATAS AT NOT FORMING NET PLANNED AREA	28228.92	7.22	7.22
10) TOWNSHIP AREA (A-B-C)	464407.71	116.07	116.07
11) NET PLANNED AREA	366989.15	92.13	92.13

DETAIL OF RESIDENTIAL PLOTS						
PLOT NO.	DIMENSIONS (in meters)		Area	FACIL.	TOTAL AREA	
	Width	Depth			Sqm	Sqm
A1 TO A4	24.00	35.00	840.00	4	3360.00	9.83
A5 TO A8	24.00	35.00	840.00	4	3360.00	9.83
A9 TO A11	24.00	35.00	840.00	4	3360.00	9.83
A12 TO A14	24.00	35.00	840.00	3	2520.00	7.30
A15 TO A17	24.00	35.00	840.00	5	4200.00	12.04
A18 TO A21	24.00	35.00	840.00	2	1680.00	4.82
A22	34.00	38.98	1314.00	1	914.00	4.22
A23	22.00	42.43	933.46	1	913.82	3.22
B1	17.02	28.00	476.67	1	476.67	1.35
B2 TO B11	14.75	28.00	413.00	1	4130.00	9.10
B12	19.25	28.00	539.00	1	539.00	1.53
B13 TO B18	14.75	28.00	413.00	8	3304.00	9.85
B19	21.00	28.00	588.00	1	614.96	3.82
B20	22.00	28.00	616.00	4	424.00	1.21
B21 TO B37	14.75	31.02	458.34	3	1359.00	3.03
B38	20.75	28.00	581.00	1	541.00	3.14
B39 TO B41	14.75	28.00	413.00	3	2691.00	7.11
B42 TO B52	14.75	28.00	413.00	8	2476.00	6.85
B53	18.75	28.00	525.00	1	490.00	3.12
B54	22.00	28.00	616.00	1	448.00	1.29
B55 TO B61	14.75	28.00	413.00	7	2891.00	7.71
B62 TO B69	14.75	28.00	413.00	6	2476.00	6.85
B70	20.75	28.00	581.00	1	601.00	3.03
B71	15.24	28.00	426.71	1	492.00	1.41
B72 TO B83	14.75	28.00	413.00	4	1851.00	5.13
B84 TO B89	14.75	28.00	413.00	2	698.00	1.95
B90 TO B93	15.24	28.00	426.71	2	895.83	2.27
B94 TO B99	14.75	28.00	413.00	4	1957.00	5.46
B100 TO B103	15.24	28.00	426.71	1	424.00	1.11
B104 TO B110	14.75	28.00	413.00	6	2473.00	6.85
B111	16.00	28.00	451.20	1	415.20	1.17
B112 TO B141	16.75	28.00	472.50	4	6620.00	18.35
C1 TO C23	13.50	24.00	324.00	23	7451.00	19.61
C24 TO C25	13.50	24.00	324.00	2	333.00	0.99
C26 TO C27	13.50	24.00	324.00	3	1038.00	2.58
C28 TO C34	13.50	24.00	324.00	10	3240.00	8.90
C35 TO C38	13.50	24.00	324.00	4	1296.00	3.62
C39 TO C48	13.50	24.00	324.00	10	2718.00	7.65
C49 TO C58	13.50	24.00	324.00	8	2592.00	6.87
D1 TO D27	12.00	20.50	246.00	67	18462.00	49.07
D28 TO D34	12.00	20.50	246.00	18	3936.00	10.93
D35 TO D38	12.00	20.50	246.00	3	738.00	2.03
D39 TO D44	12.00	20.50	246.00	6	1518.00	4.19
D45 TO D47	12.00	20.50	246.00	3	738.00	2.03
D48 TO D49	15.25	20.50	312.63	1	312.63	0.88
TOTAL				321	109730.38	28.81