



*Handwritten notes:*  
 Not To Be Sold.


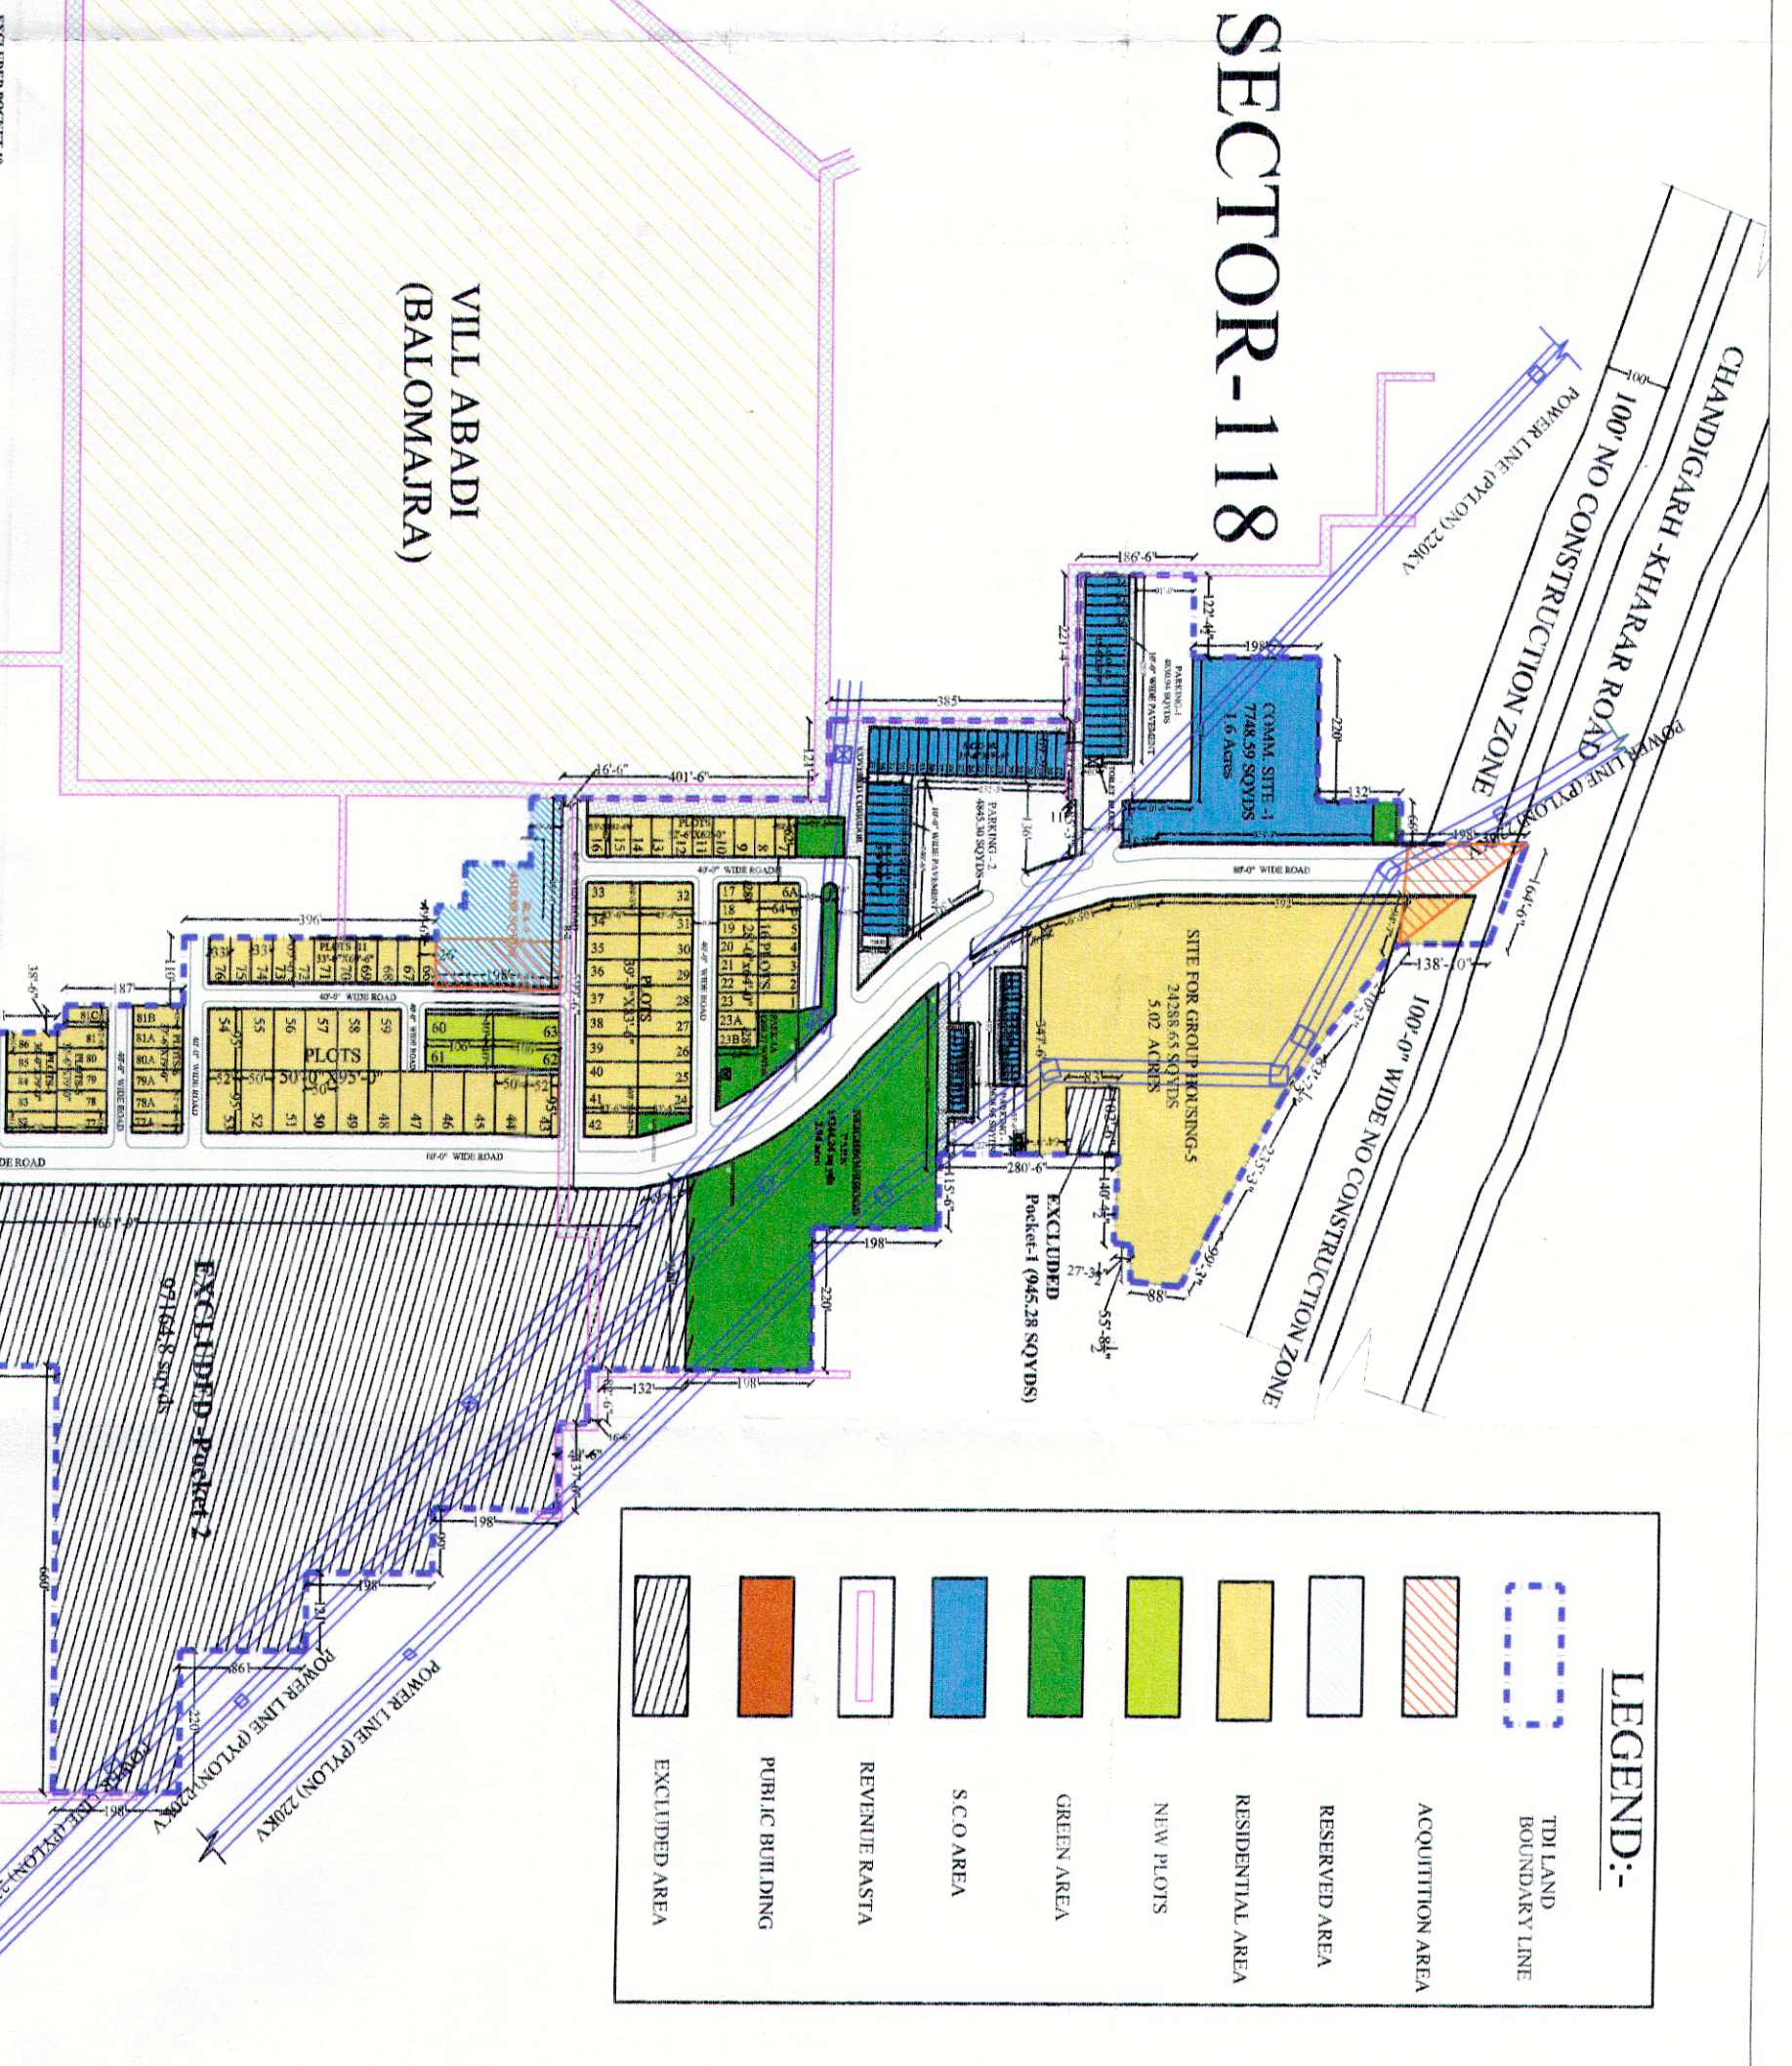

**LEGEND-**

- EXCLUDED AREA




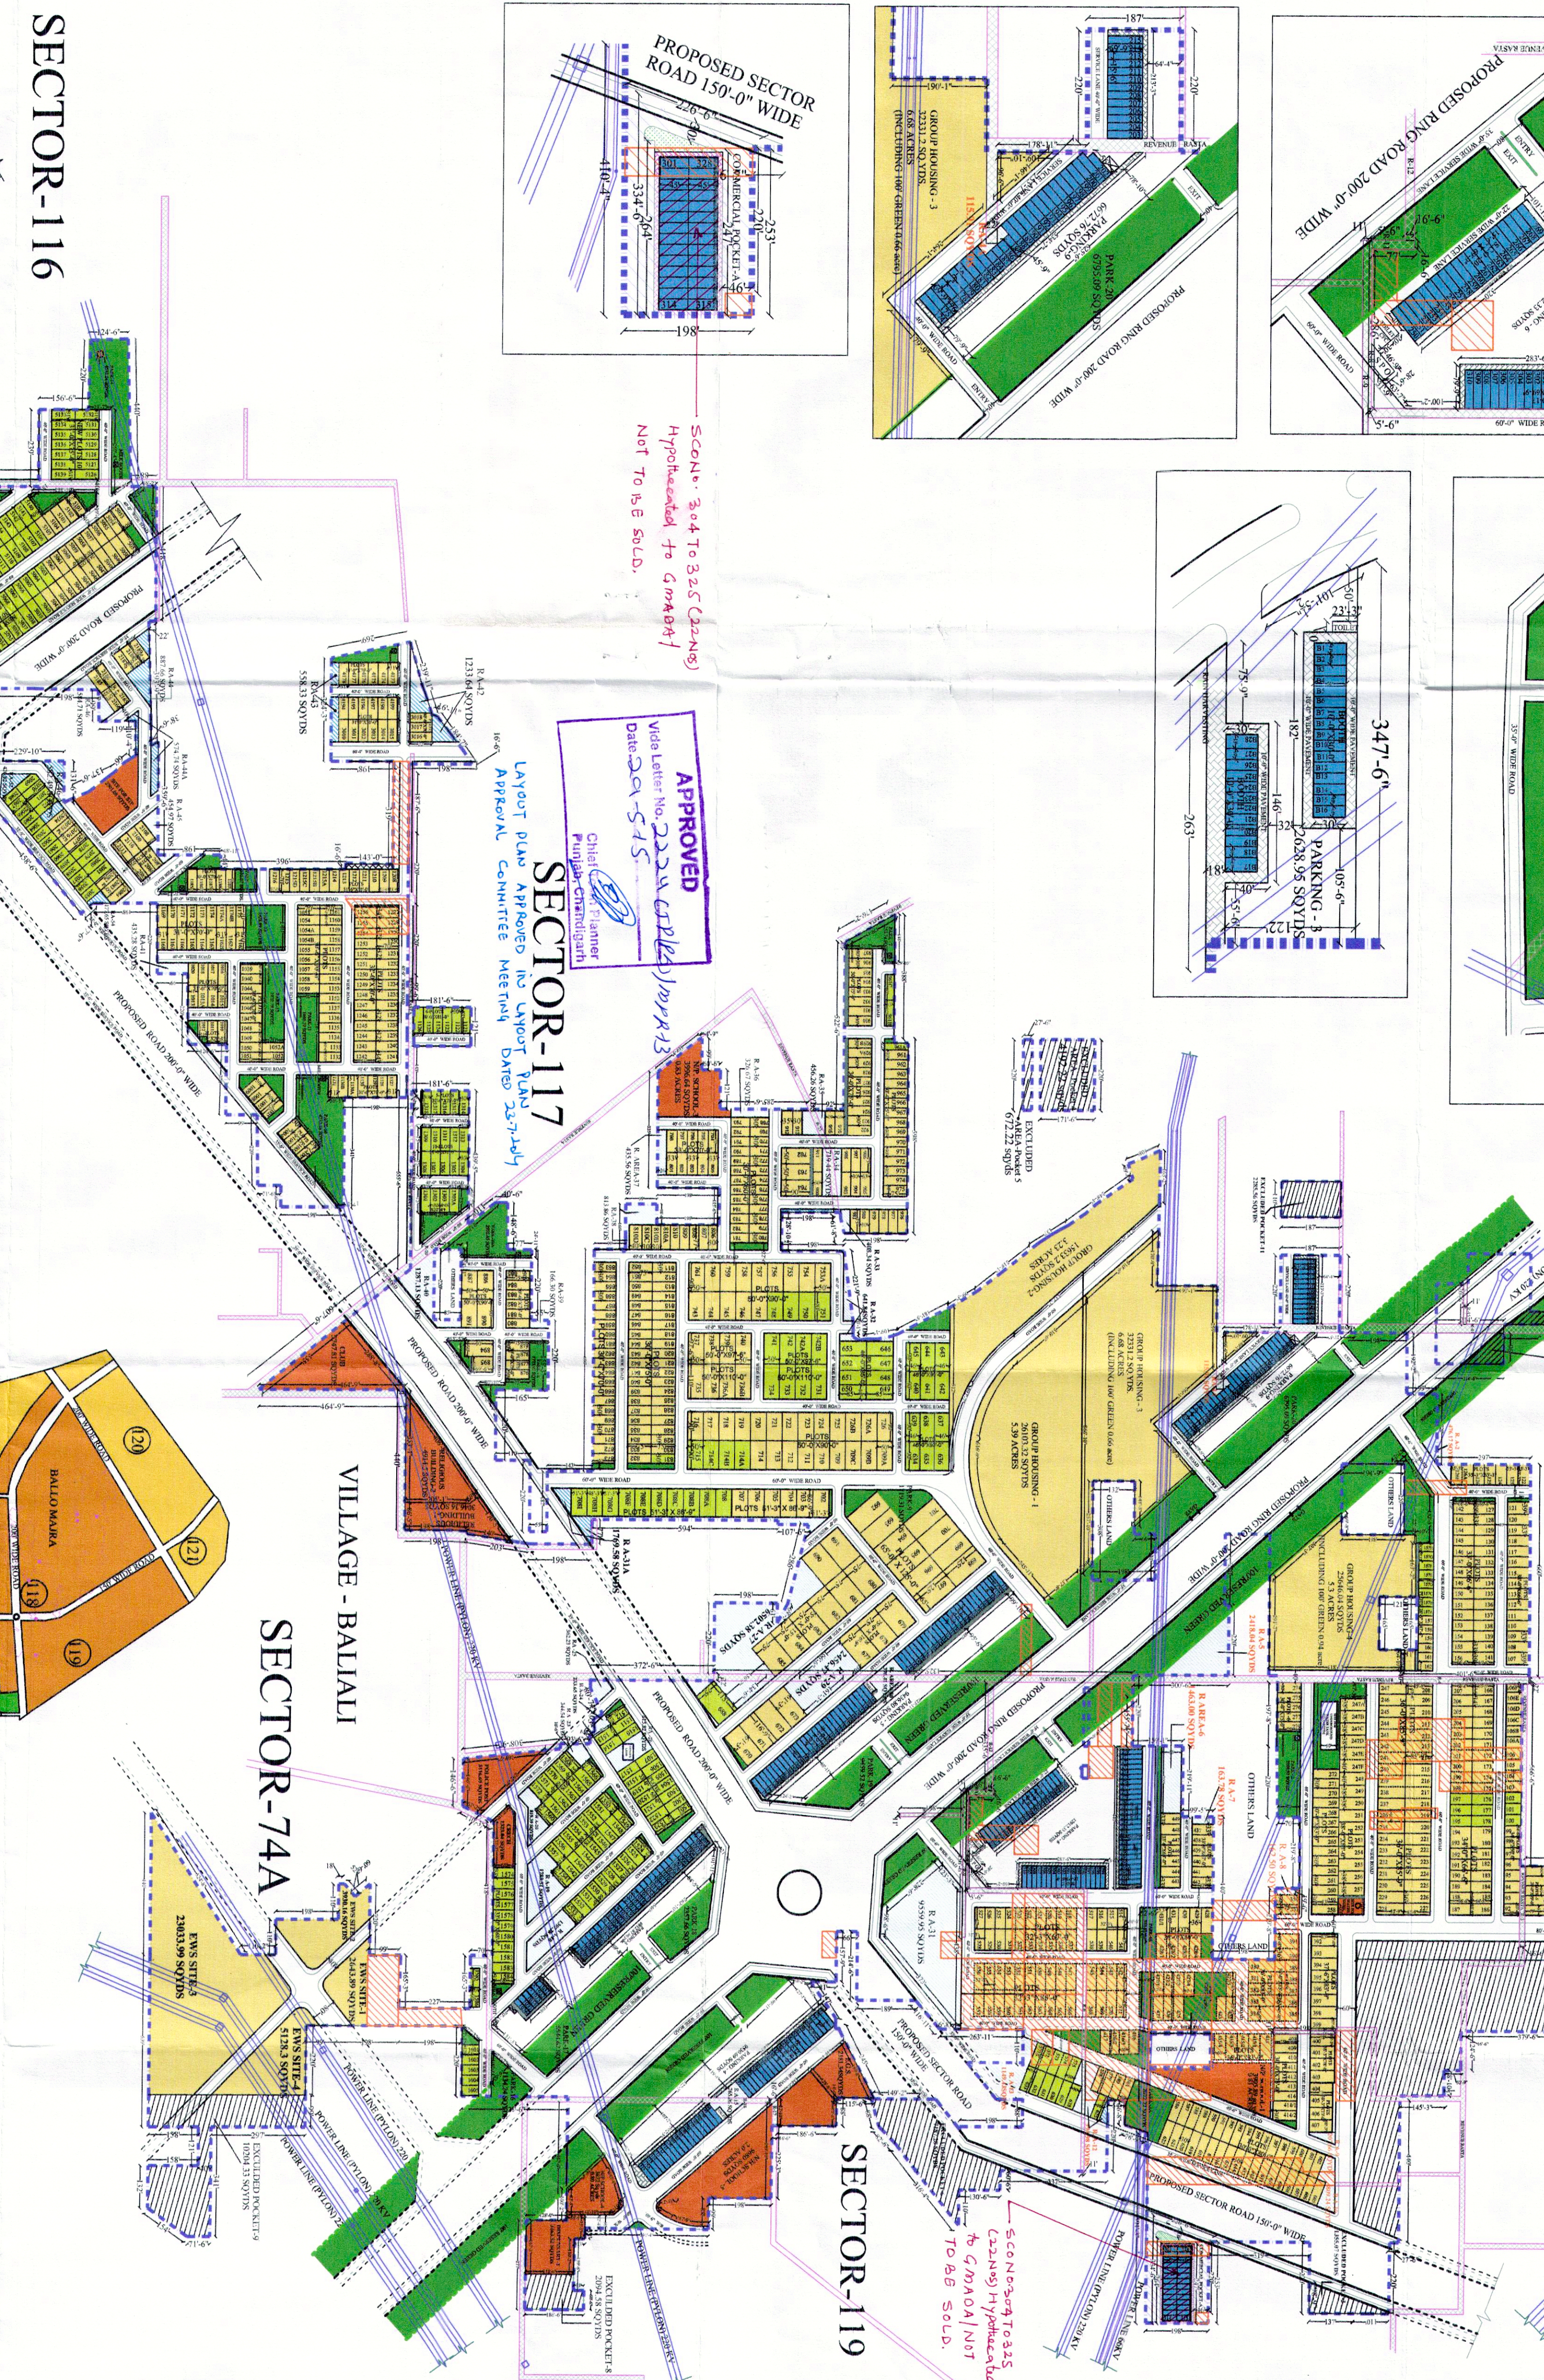






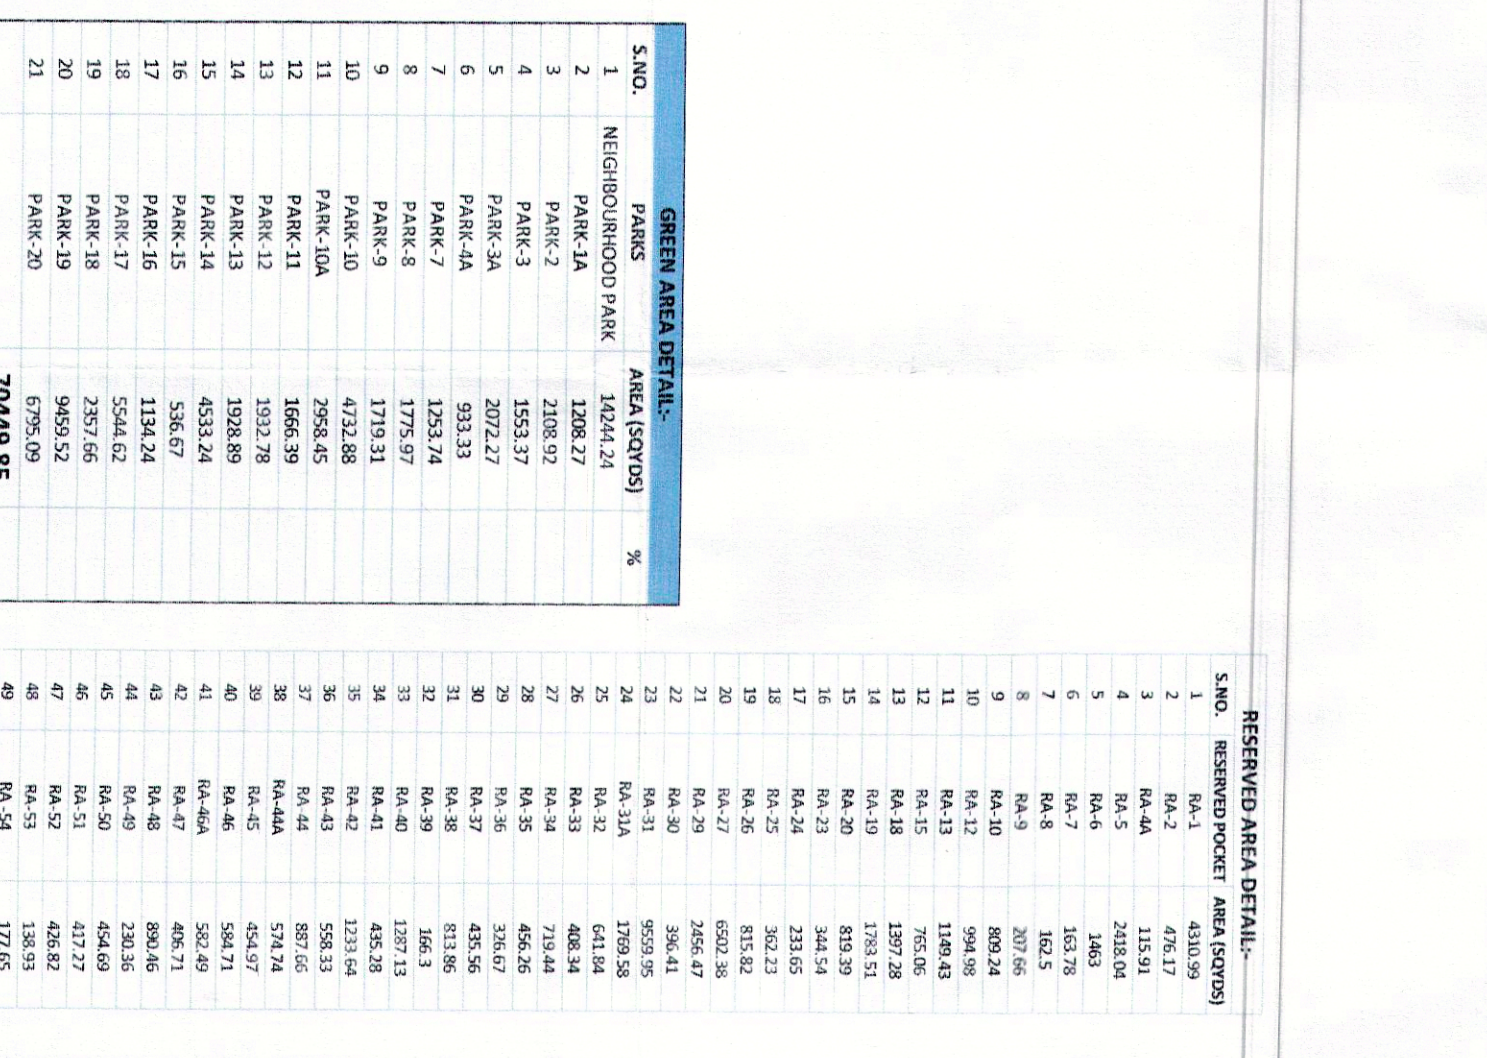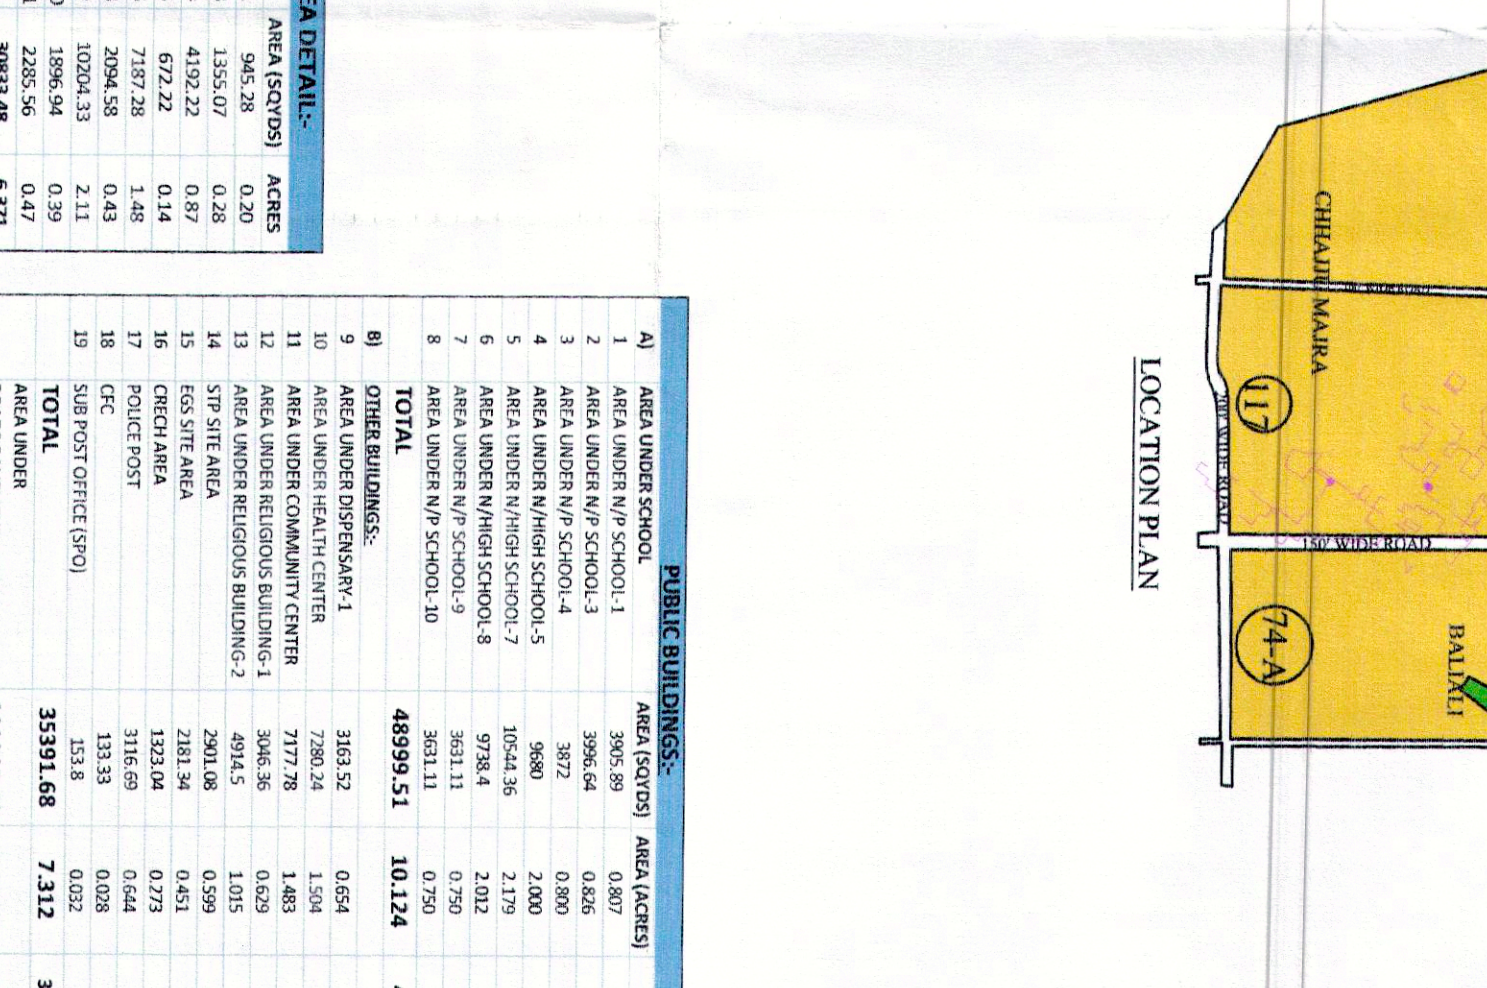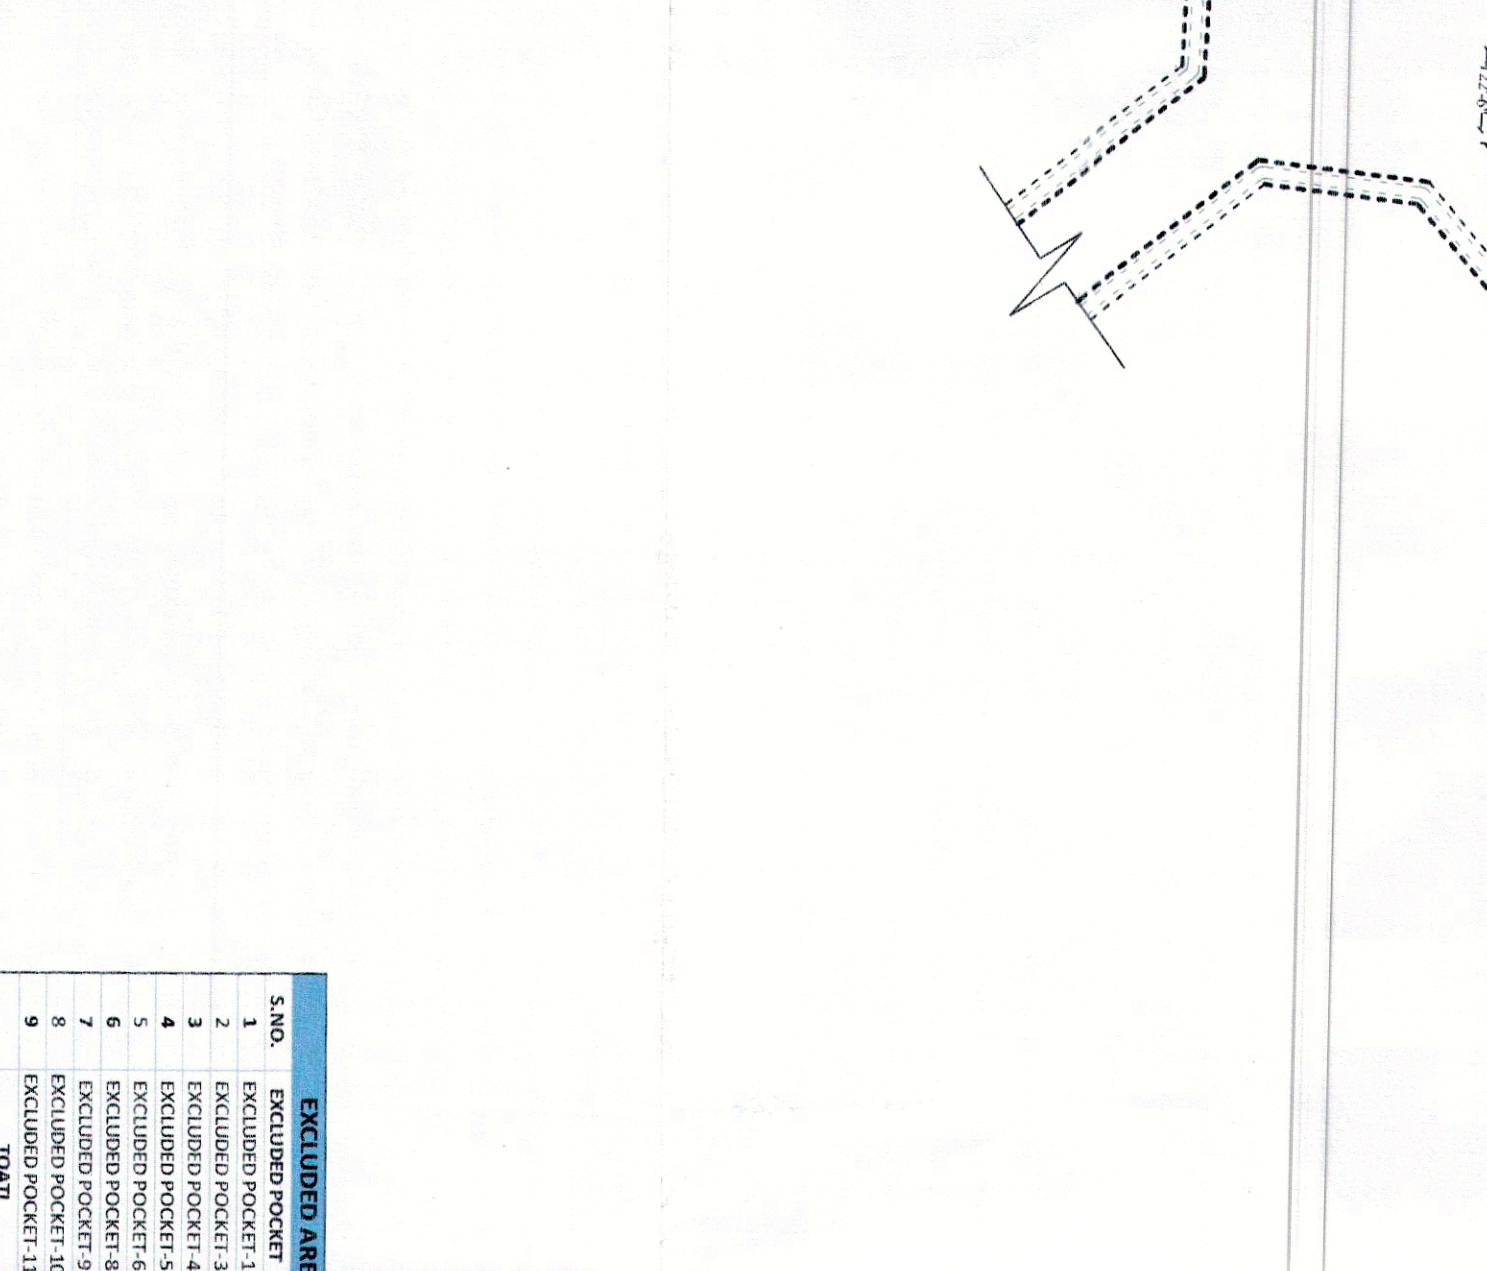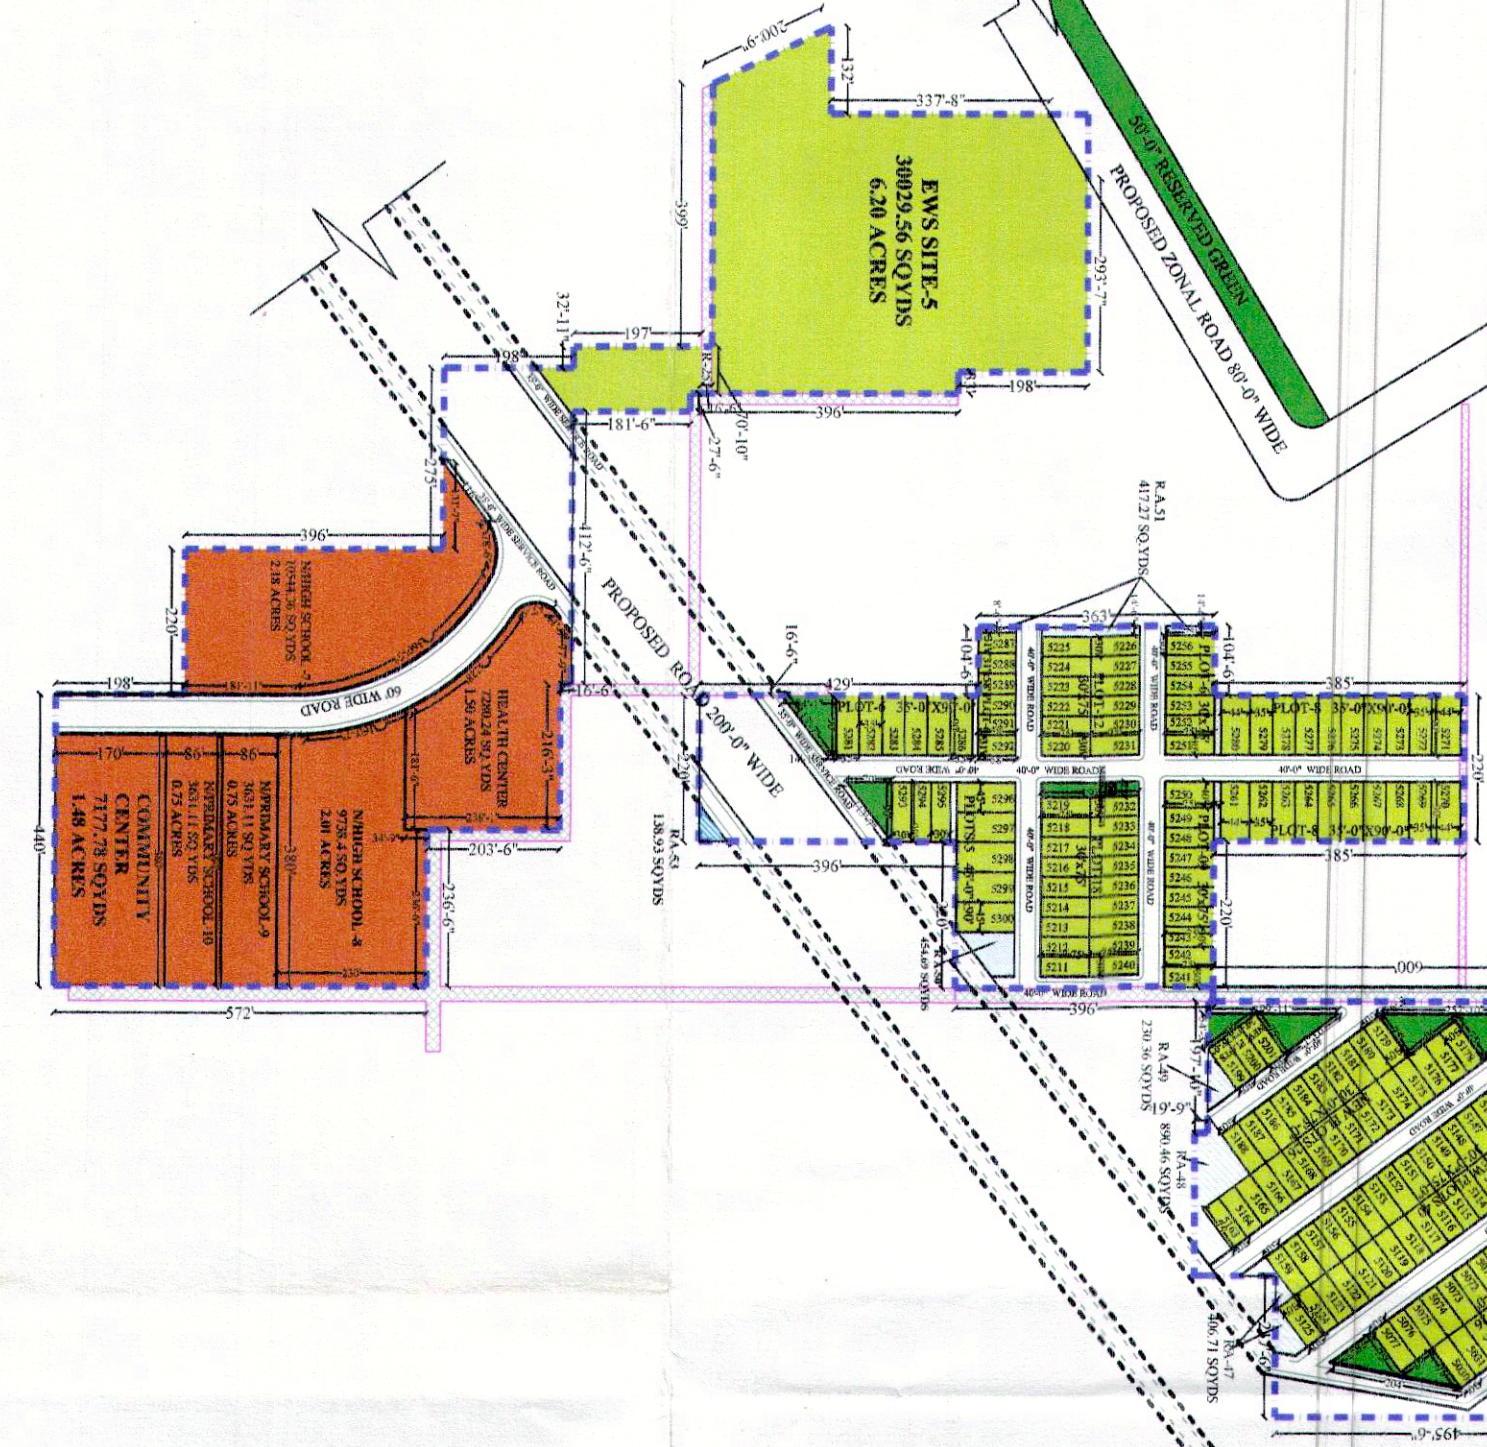

**PROPOSED LAYOUT PLAN OF THE MEGA TOWNSHIP PROJECT**  

**PREPARED BY:**  
**T.D.I. INFRA TECH LIMITED,**  







**FOR TDI INFRA TECH LTD.**  
**ARCHITECT:**  

**NORTH**